
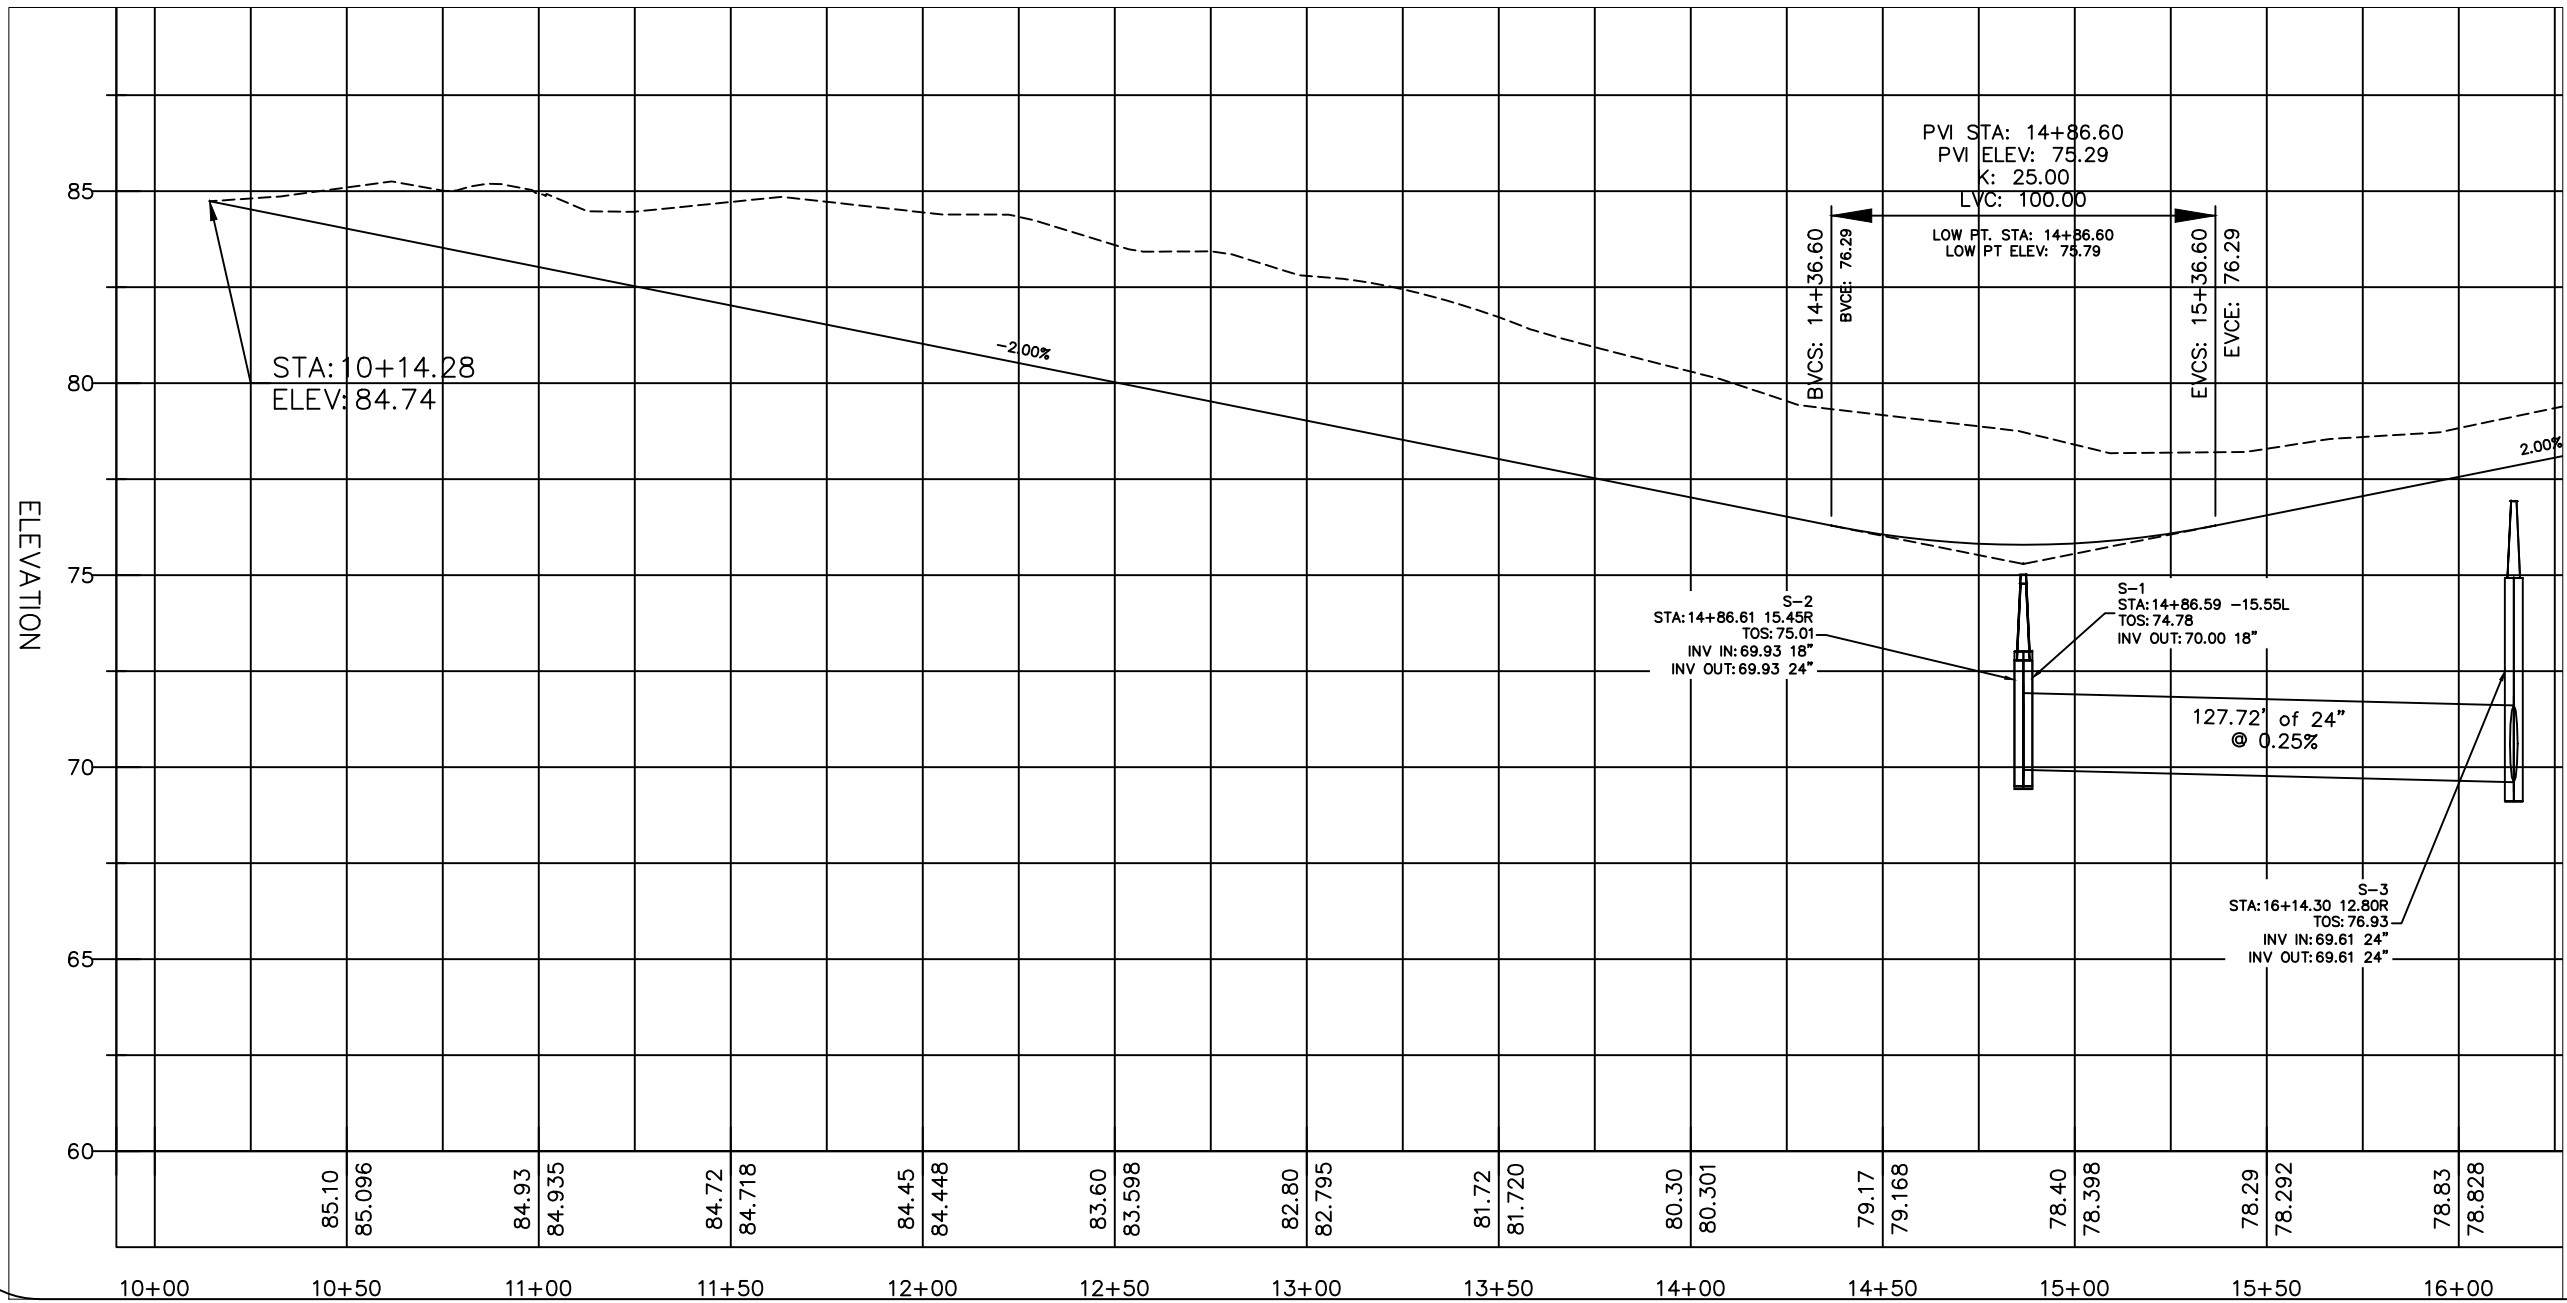


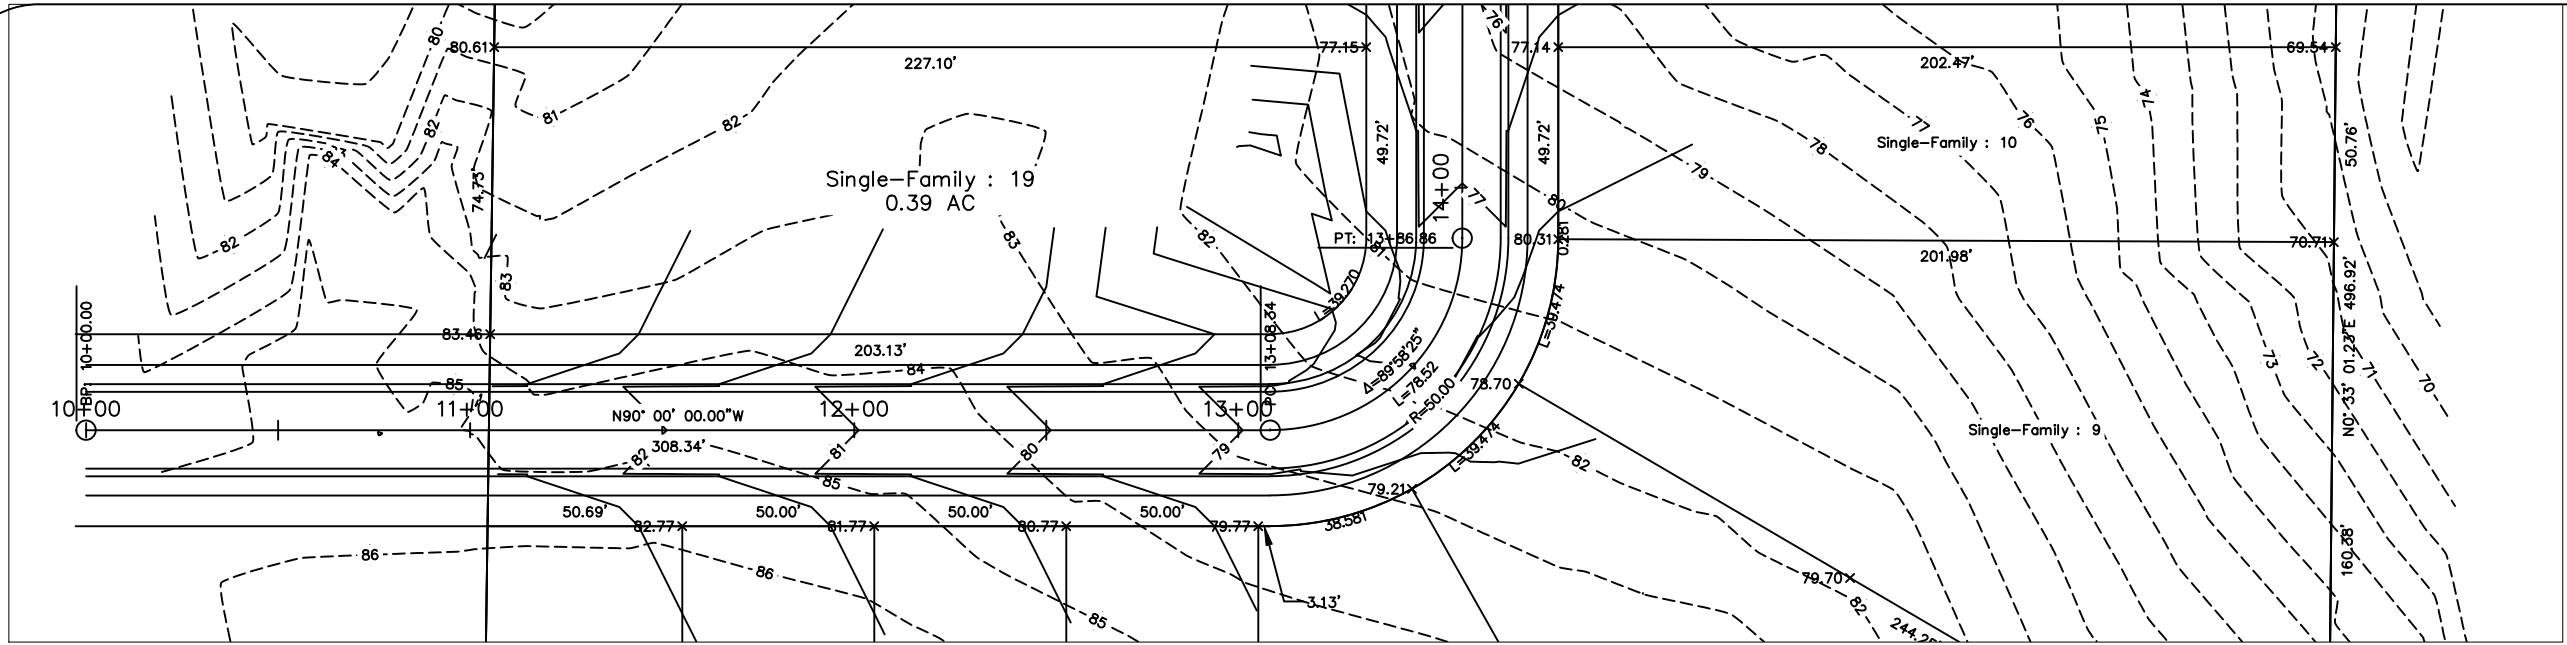

General Notes

PLAN AND PROFILE MAIN RD
STA. -10+00 TO 16+00
SEVILLA LAKES, ORANGE COUNTY, FL

No.	Revision/Issue	Date

Firm Name and Address

VALENCIA COLLEGE
1800 S. KIRKMAN RD.
ORLANDO, FL

Project Name and Address

SEVILLA LAKES
1007 VOTAW RD.
APOPKA, FL 32703
ORANGE COUNTY

Project

SEVILLA L

Date

7/22/2016

Scale

1" = 50'

Sheet

4-5