


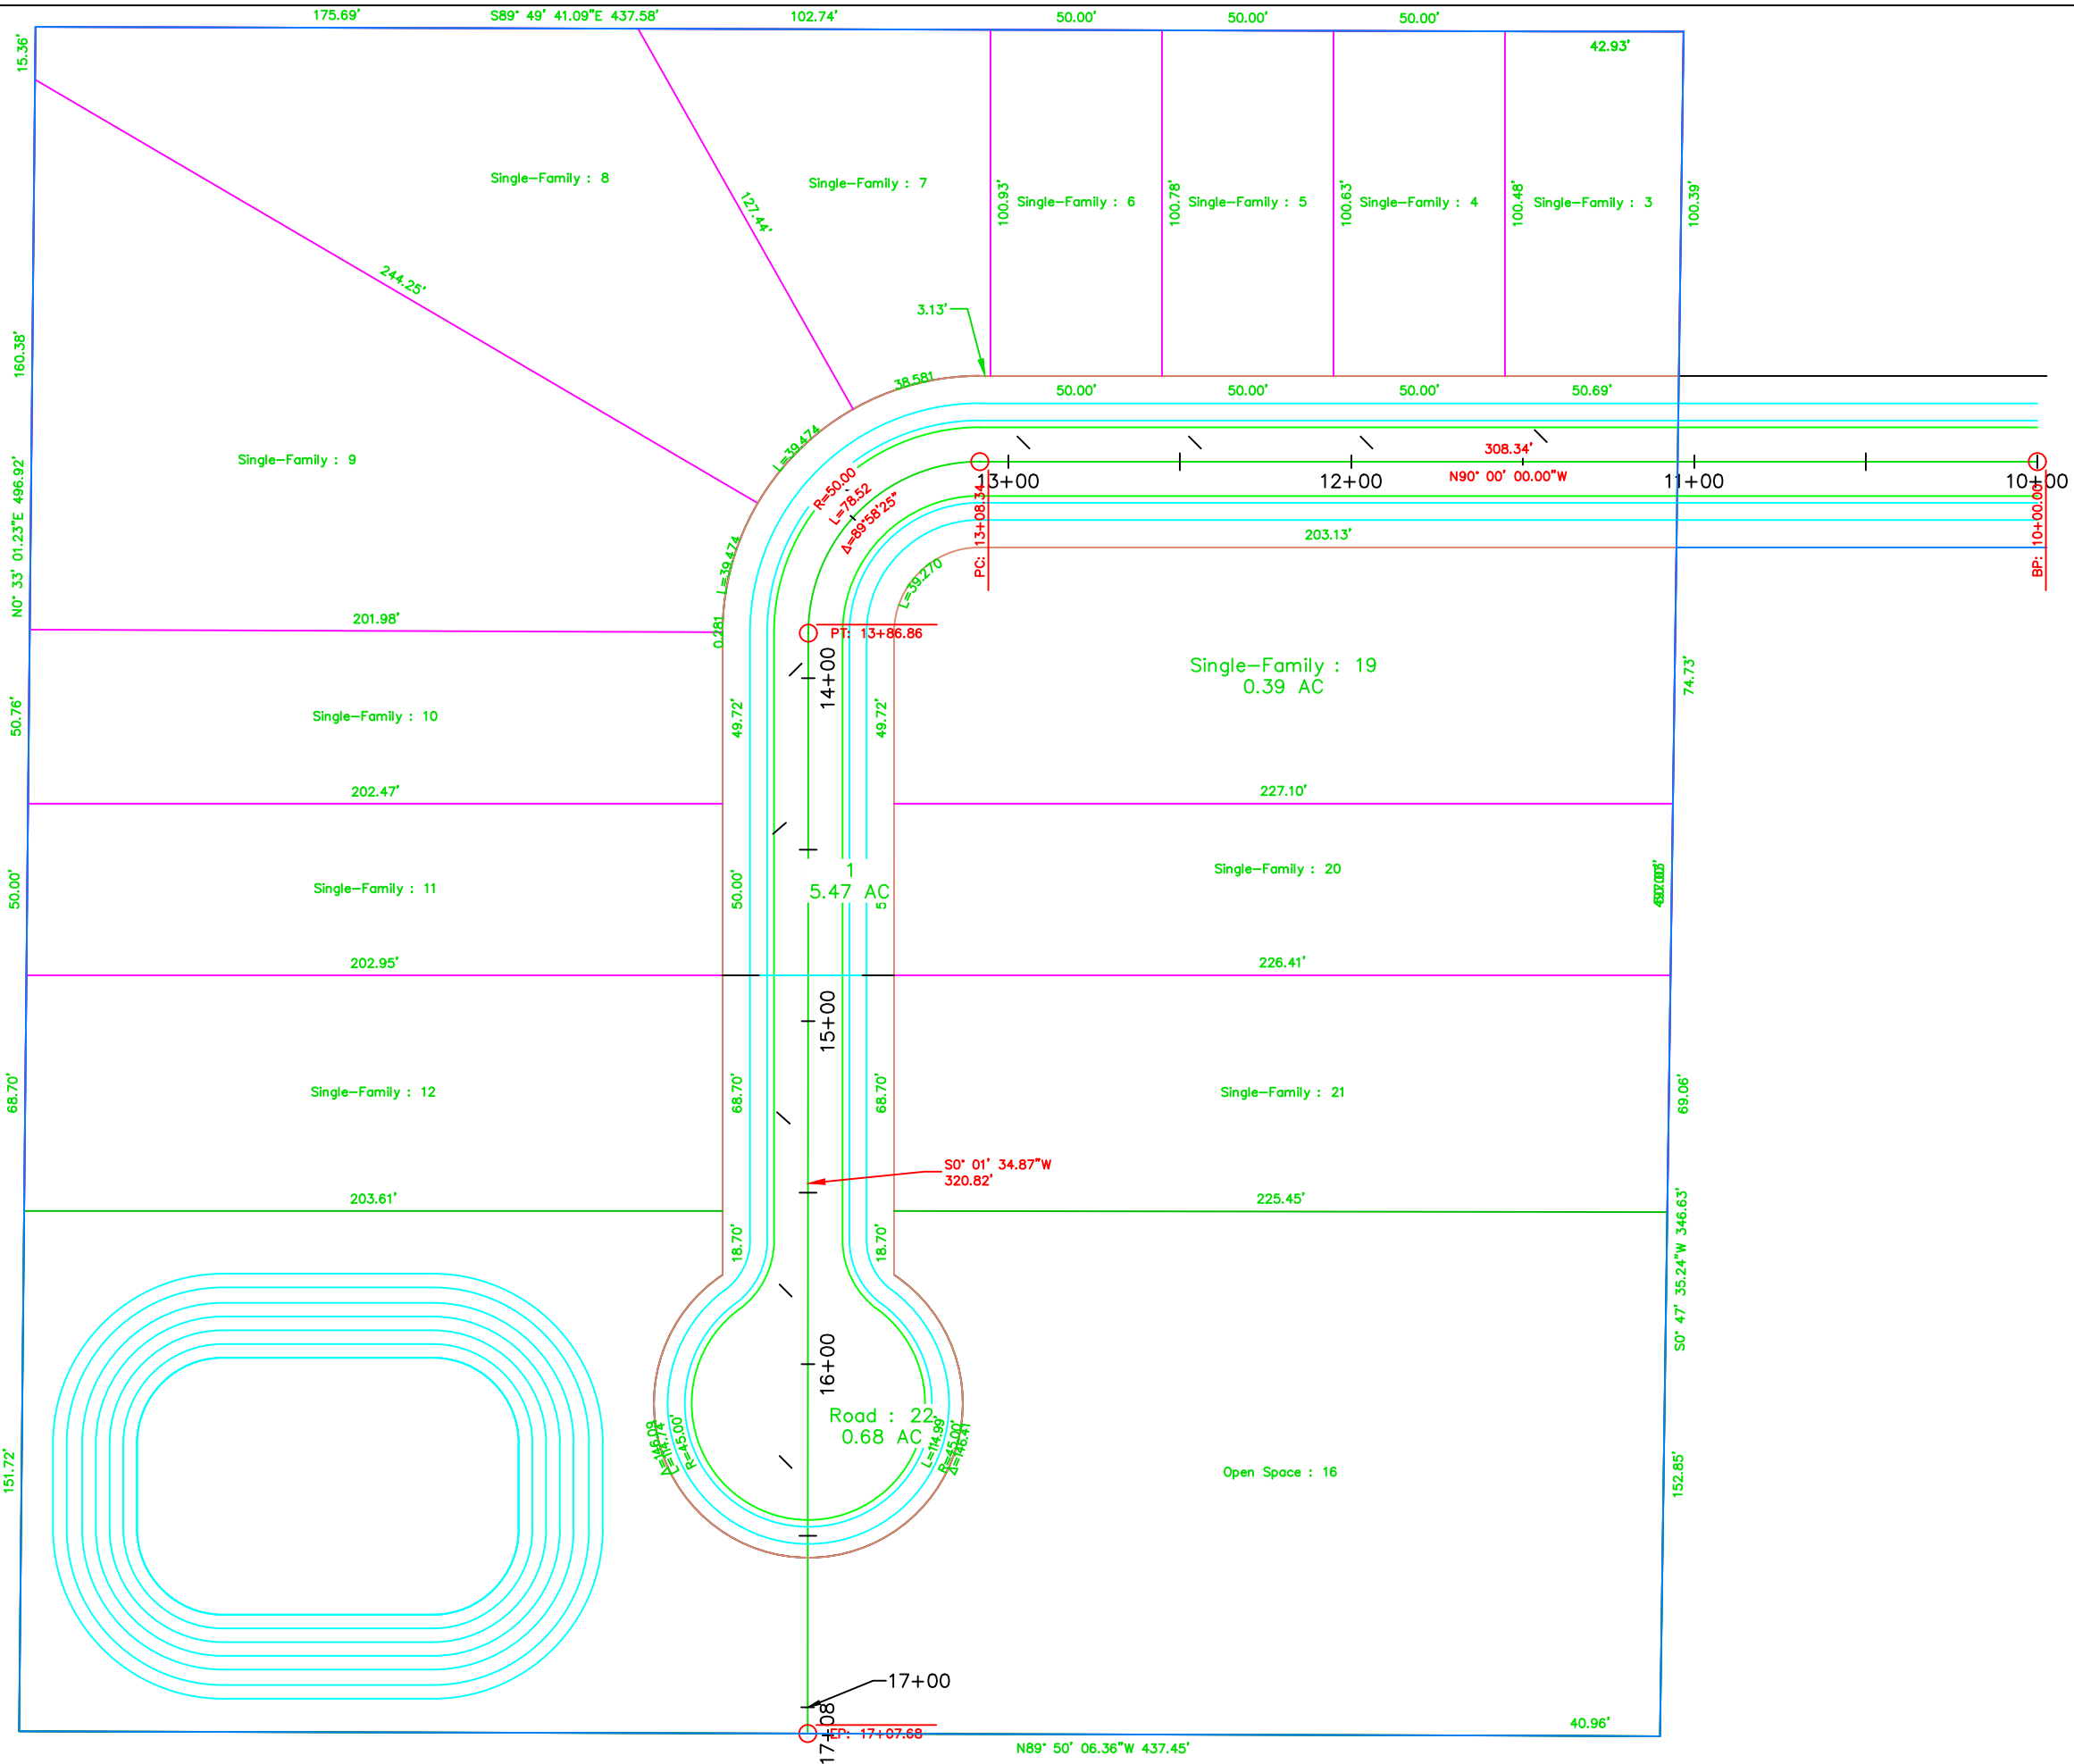

General Notes

SITE PLAN

SEVILLA LAKES, ORANGE COUNTY, FL

No.	Revision/Issue	Date

Firm Name and Address
VALENCIA COLLEGE
VALENCIA COLLEGE
1800 S. KIRKMAN RD.
ORLANDO, FL

Project Name and Address
SEVILLA LAKES
1007 VOTAW RD.
APOPKA, FL 32703
ORANGE COUNTY

Project	SEVILLA L.	Sheet
Date	7/22/2016	2-5
Scale	1" = 50'	