


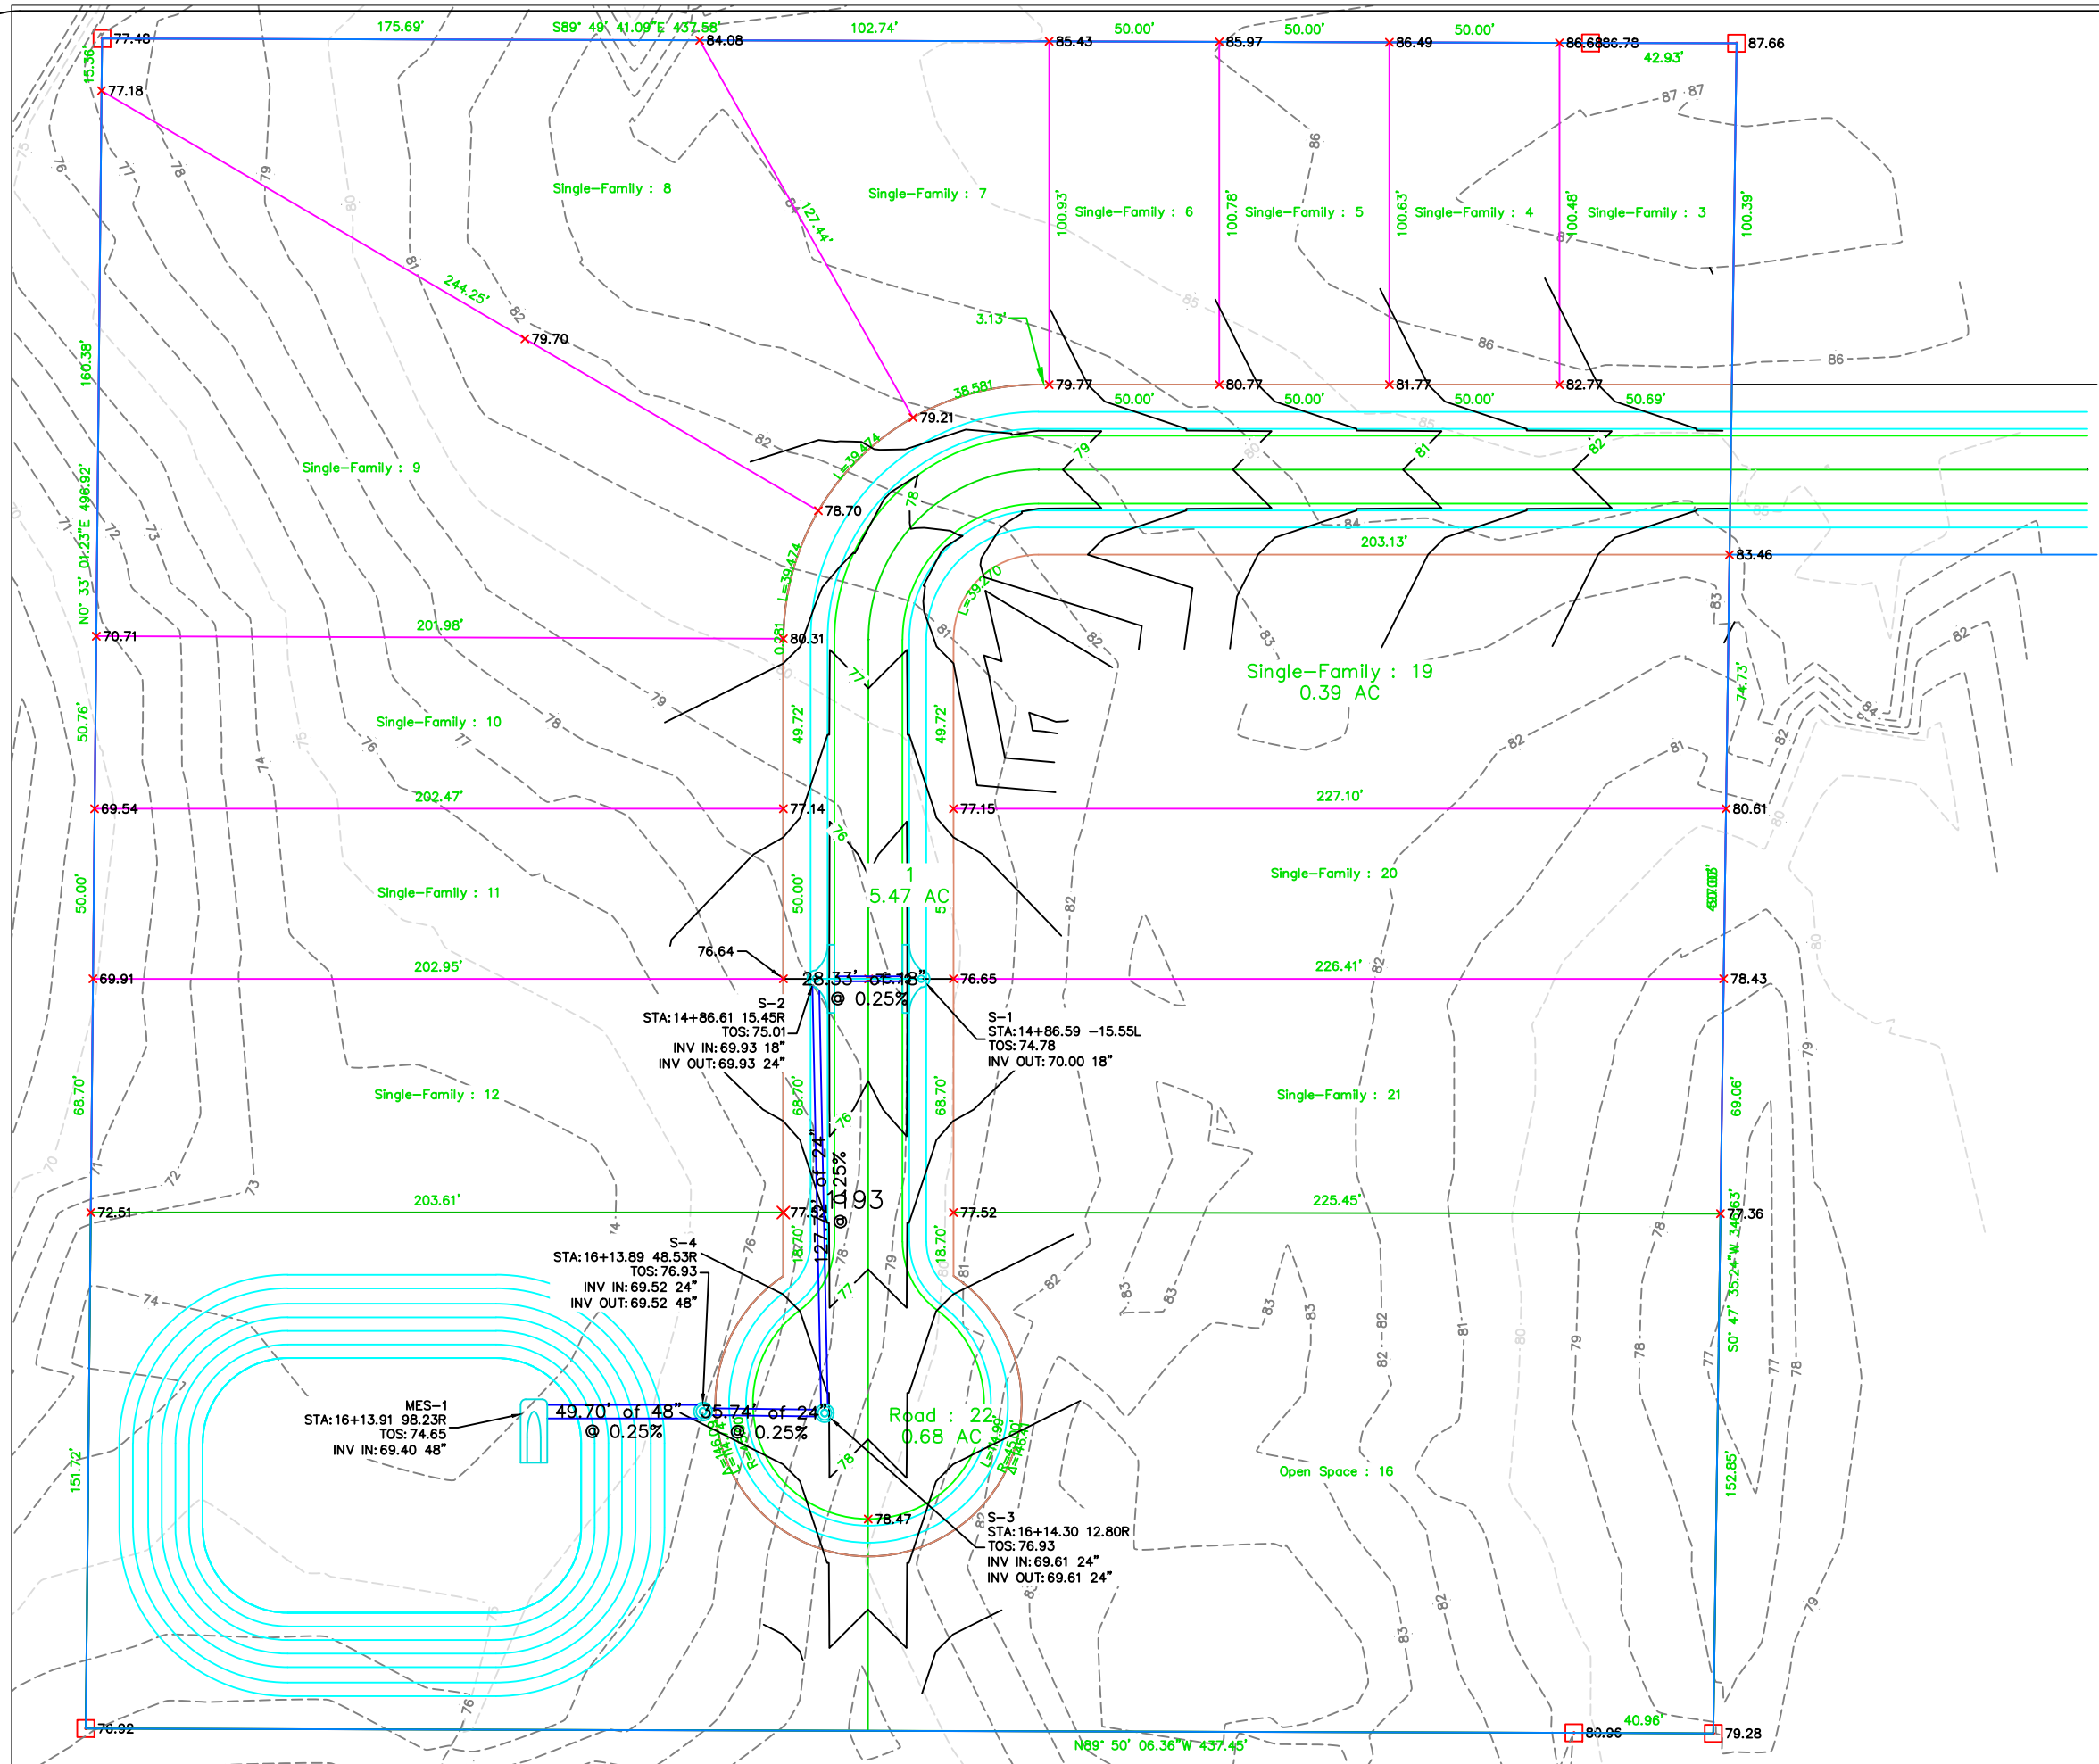

General Notes

GRADING AND DRAINAGE

SEVILLA LAKES, ORANGE COUNTY, FL

No.	Revision/Issue	Date

Firm Name and Address

VALENCIA COLLEGE
1800 S. KIRKMAN RD.
ORLANDO, FL

Project Name and Address

SEVILLA LAKES
1007 VOTAW RD.
APOPKA, FL 32703
ORANGE COUNTY

Project	SEVILLA L	Sheet
Date	7/22/2016	3-5
Scale	1" = 50'	